




Building Block Platform
Scale: 1/4" = 1'-0"

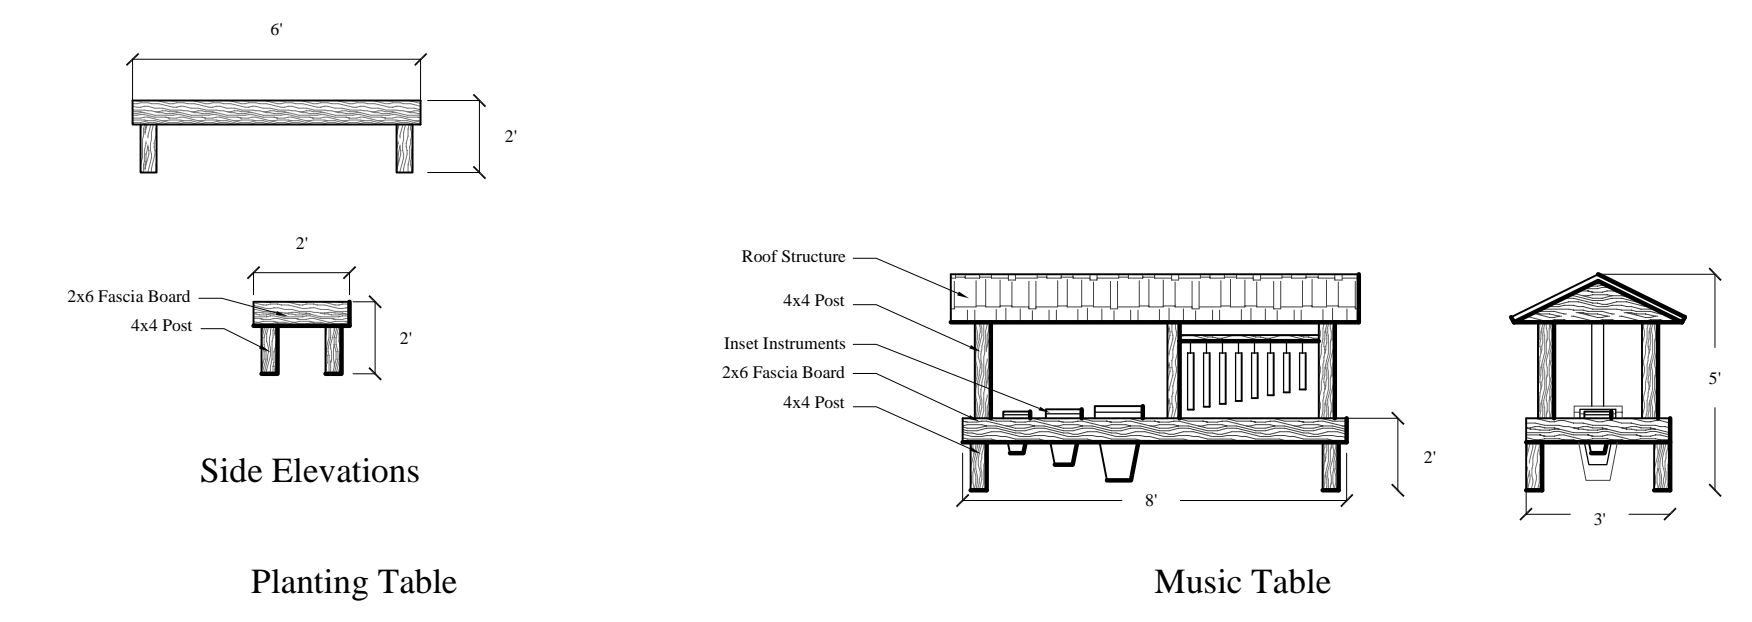

Scale: 1/4" = 1'-0"

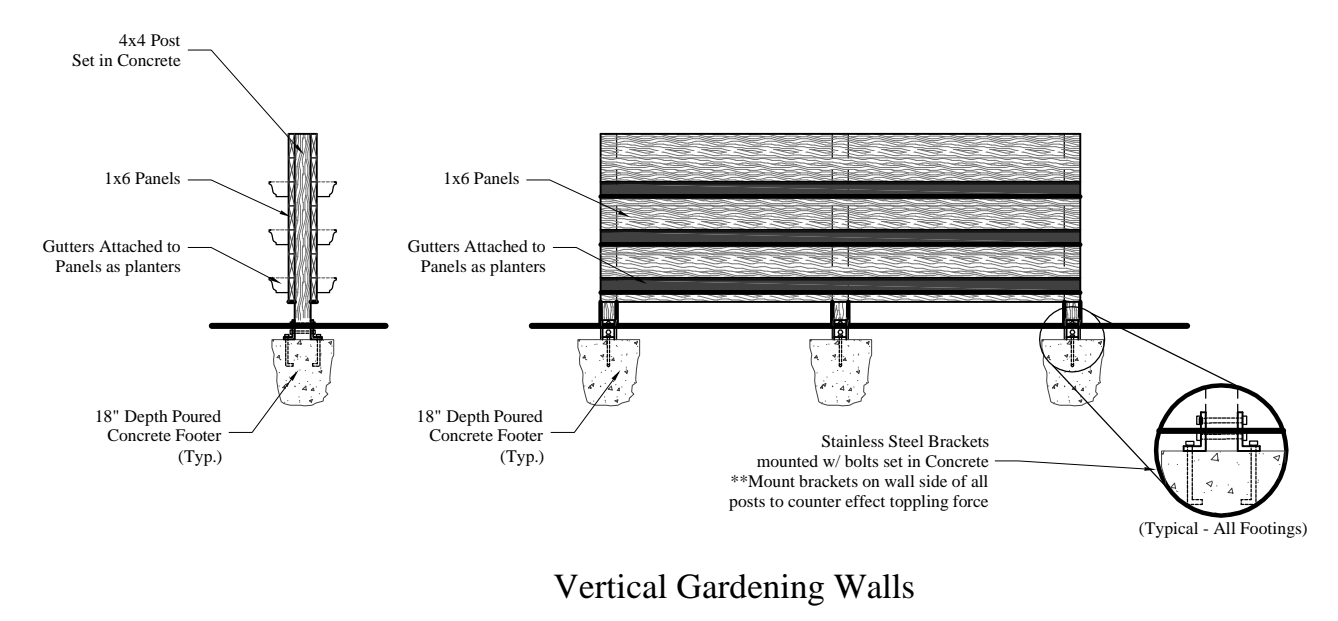


Vertical Gardening Walls
Scale: 1/4" = 1'-0"

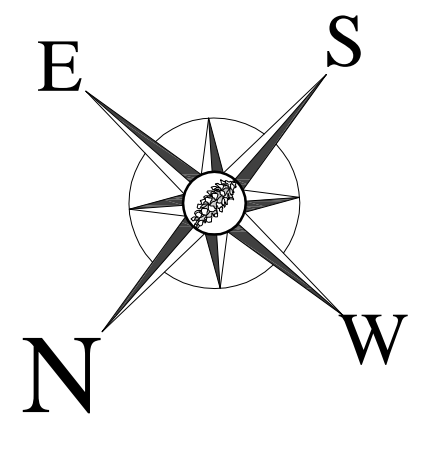

Playground Concept Plan Corrigan Care

prepared for:
Corrigan Care

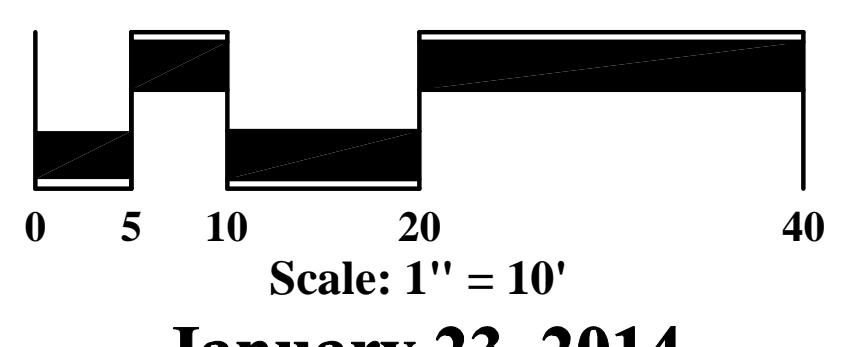

January 23, 2014

WHITE PINE LAND STUDIO, LLC

404.406.1577 info@whitepinelandstudio.com

